

## Hyde County Schools Central Office Roof Replacement

Swan Quarter, NC

### Addendum No. 2

March 5, 2023

#### Issued to:

Maintenance Director	Paul O'Neal	Hyde Co. Schools	<a href="mailto:poneal@hyde.k12.nc.us">poneal@hyde.k12.nc.us</a>
Superintendent	Melanie Shaver	Hyde Co. Schools	<a href="mailto:mshaver@hyde.k12.nc.us">mshaver@hyde.k12.nc.us</a>
Finance Officer	Kenneth Chilcoat	Hyde Co. Schools	<a href="mailto:kchilcoat@hyde.k12.nc.us">kchilcoat@hyde.k12.nc.us</a>

#### Bidders


Will Slaughter	Midsouth Roofing	<a href="mailto:will@midsouthrc.com">will@midsouthrc.com</a>
Hunter Steed	Wayne Roofing	<a href="mailto:hunters@wyaneroofingnc.com">hunters@wyaneroofingnc.com</a>
Eddie Lester	B&M	<a href="mailto:elester@bmroofingcontractors.com">elester@bmroofingcontractors.com</a>
Ed Mack	AVC Roofing	<a href="mailto:avcroofing1@gmail.com">avcroofing1@gmail.com</a>
Chris Crider	LaFave Construction	<a href="mailto:ccrider@lafaveconst.com">ccrider@lafaveconst.com</a>

#### Plan Rooms

Letitia Parker	<a href="mailto:info@hccarolinas.org">info@hccarolinas.org</a>
Jolene Baldwin	<a href="mailto:info@theinstitutenc.org">info@theinstitutenc.org</a>
Cathleen Stanger	<a href="mailto:doctech@bceva.com">doctech@bceva.com</a>
Danielle Giammarino	<a href="mailto:plans@bceva.com">plans@bceva.com</a>
Mekayla Starr	<a href="mailto:Cathleen.Stanger@constructconnect.com">Cathleen.Stanger@constructconnect.com</a>
Jane Walters	<a href="mailto:Danielle.Giammarino@constructconnect.com">Danielle.Giammarino@constructconnect.com</a>
Rick Childs	<a href="mailto:Mekayla.starr@construction.com">Mekayla.starr@construction.com</a>
Deltek Public Records	<a href="mailto:jane.walters@construction.com">jane.walters@construction.com</a>
	<a href="mailto:rchilds@acscarolinas.com">rchilds@acscarolinas.com</a>
	<a href="mailto:publicrecords@deltek.com">publicrecords@deltek.com</a>
	<a href="mailto:projectdata@construction.com">projectdata@construction.com</a>

This Addendum modifies the bid documents. Please acknowledge receipt when you receive this email and on the Bid Form on bid day.

1. The attached Rev. Roof Plan indicates approximate areas for each roof.
2. Bidders are advised that there are two layers of shingles on the existing roof.
3. Bidders shall include a per-sheet (48 in. x 96 in.) x 5/8 in. price for replacing existing roof sheathing.
4. Roof B is to be a single-ply TPA membrane over cover board over the existing plywood. At wall use a termination bar detail, similar to that shown on the drawings. At the drip edge approximate the detail shown below re-using the existing gutter.

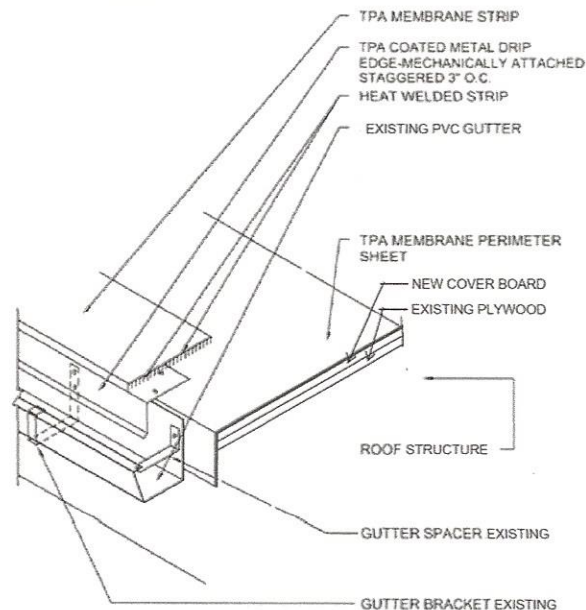


HYDE COUNTY SCHOOLS CENTRAL OFFICE  
**PARTIAL RE-ROOFING PLAN**  
 O.A. PEAY CAMPUS  
 1430 MAIN STREET, SWAN QUARTER, NC 27885  
 CAHOON AND KASTEN ARCHITECTS, PC  
 BEN CAHOON, FAIA, PRINCIPAL ARCHITECT  
 118 W. WOODHILL DRIVE  
 NAGS HEAD, NC 27959  
 252-441-0271 office@obxarchitects.com

SEAL




SCALE

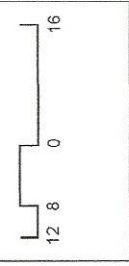


REV. 2/28/23 TO ADD PHOTO LOCATIONS

INSTALL (18) ROUND STATIC ROOF VENTS

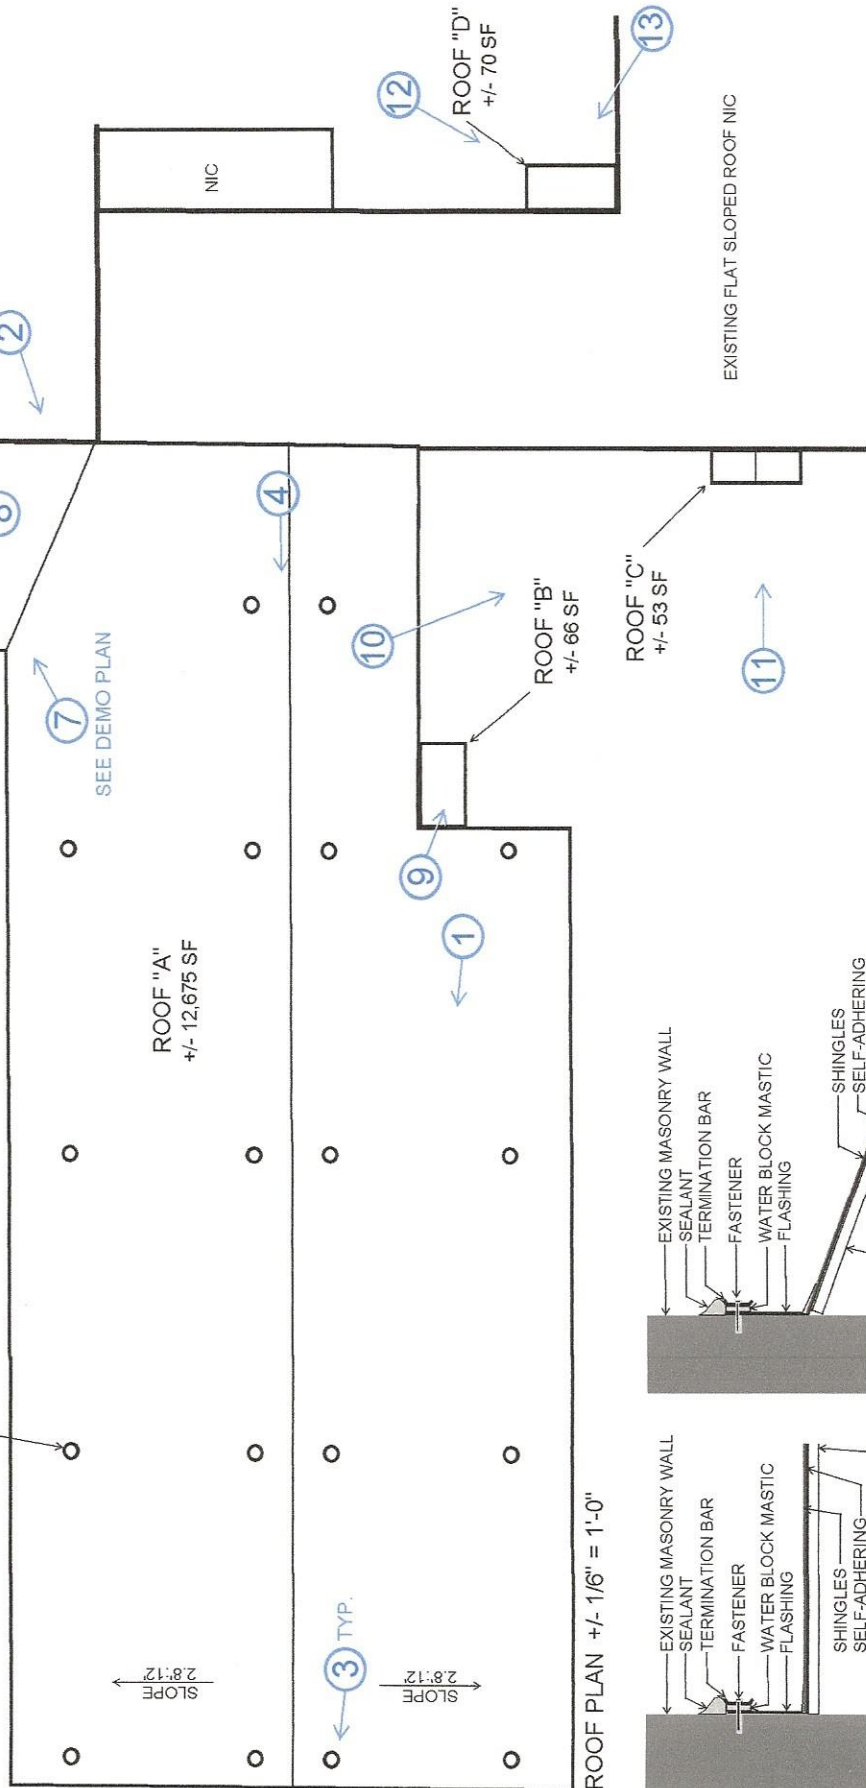

ROOF PLAN +/- 1/6" = 1'-0"

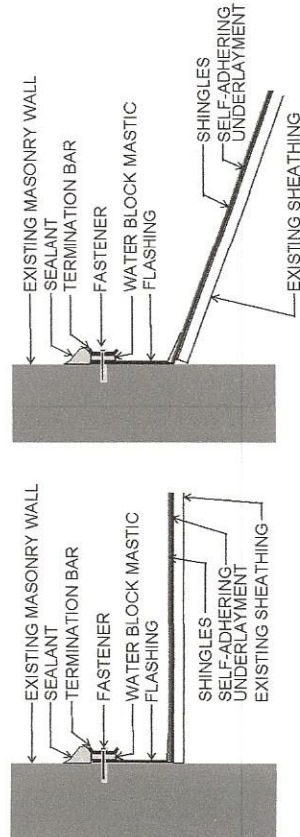

ROOF TO WALL AT SIDE No Scale

ROOF TO WALL AT TOP No Scale