
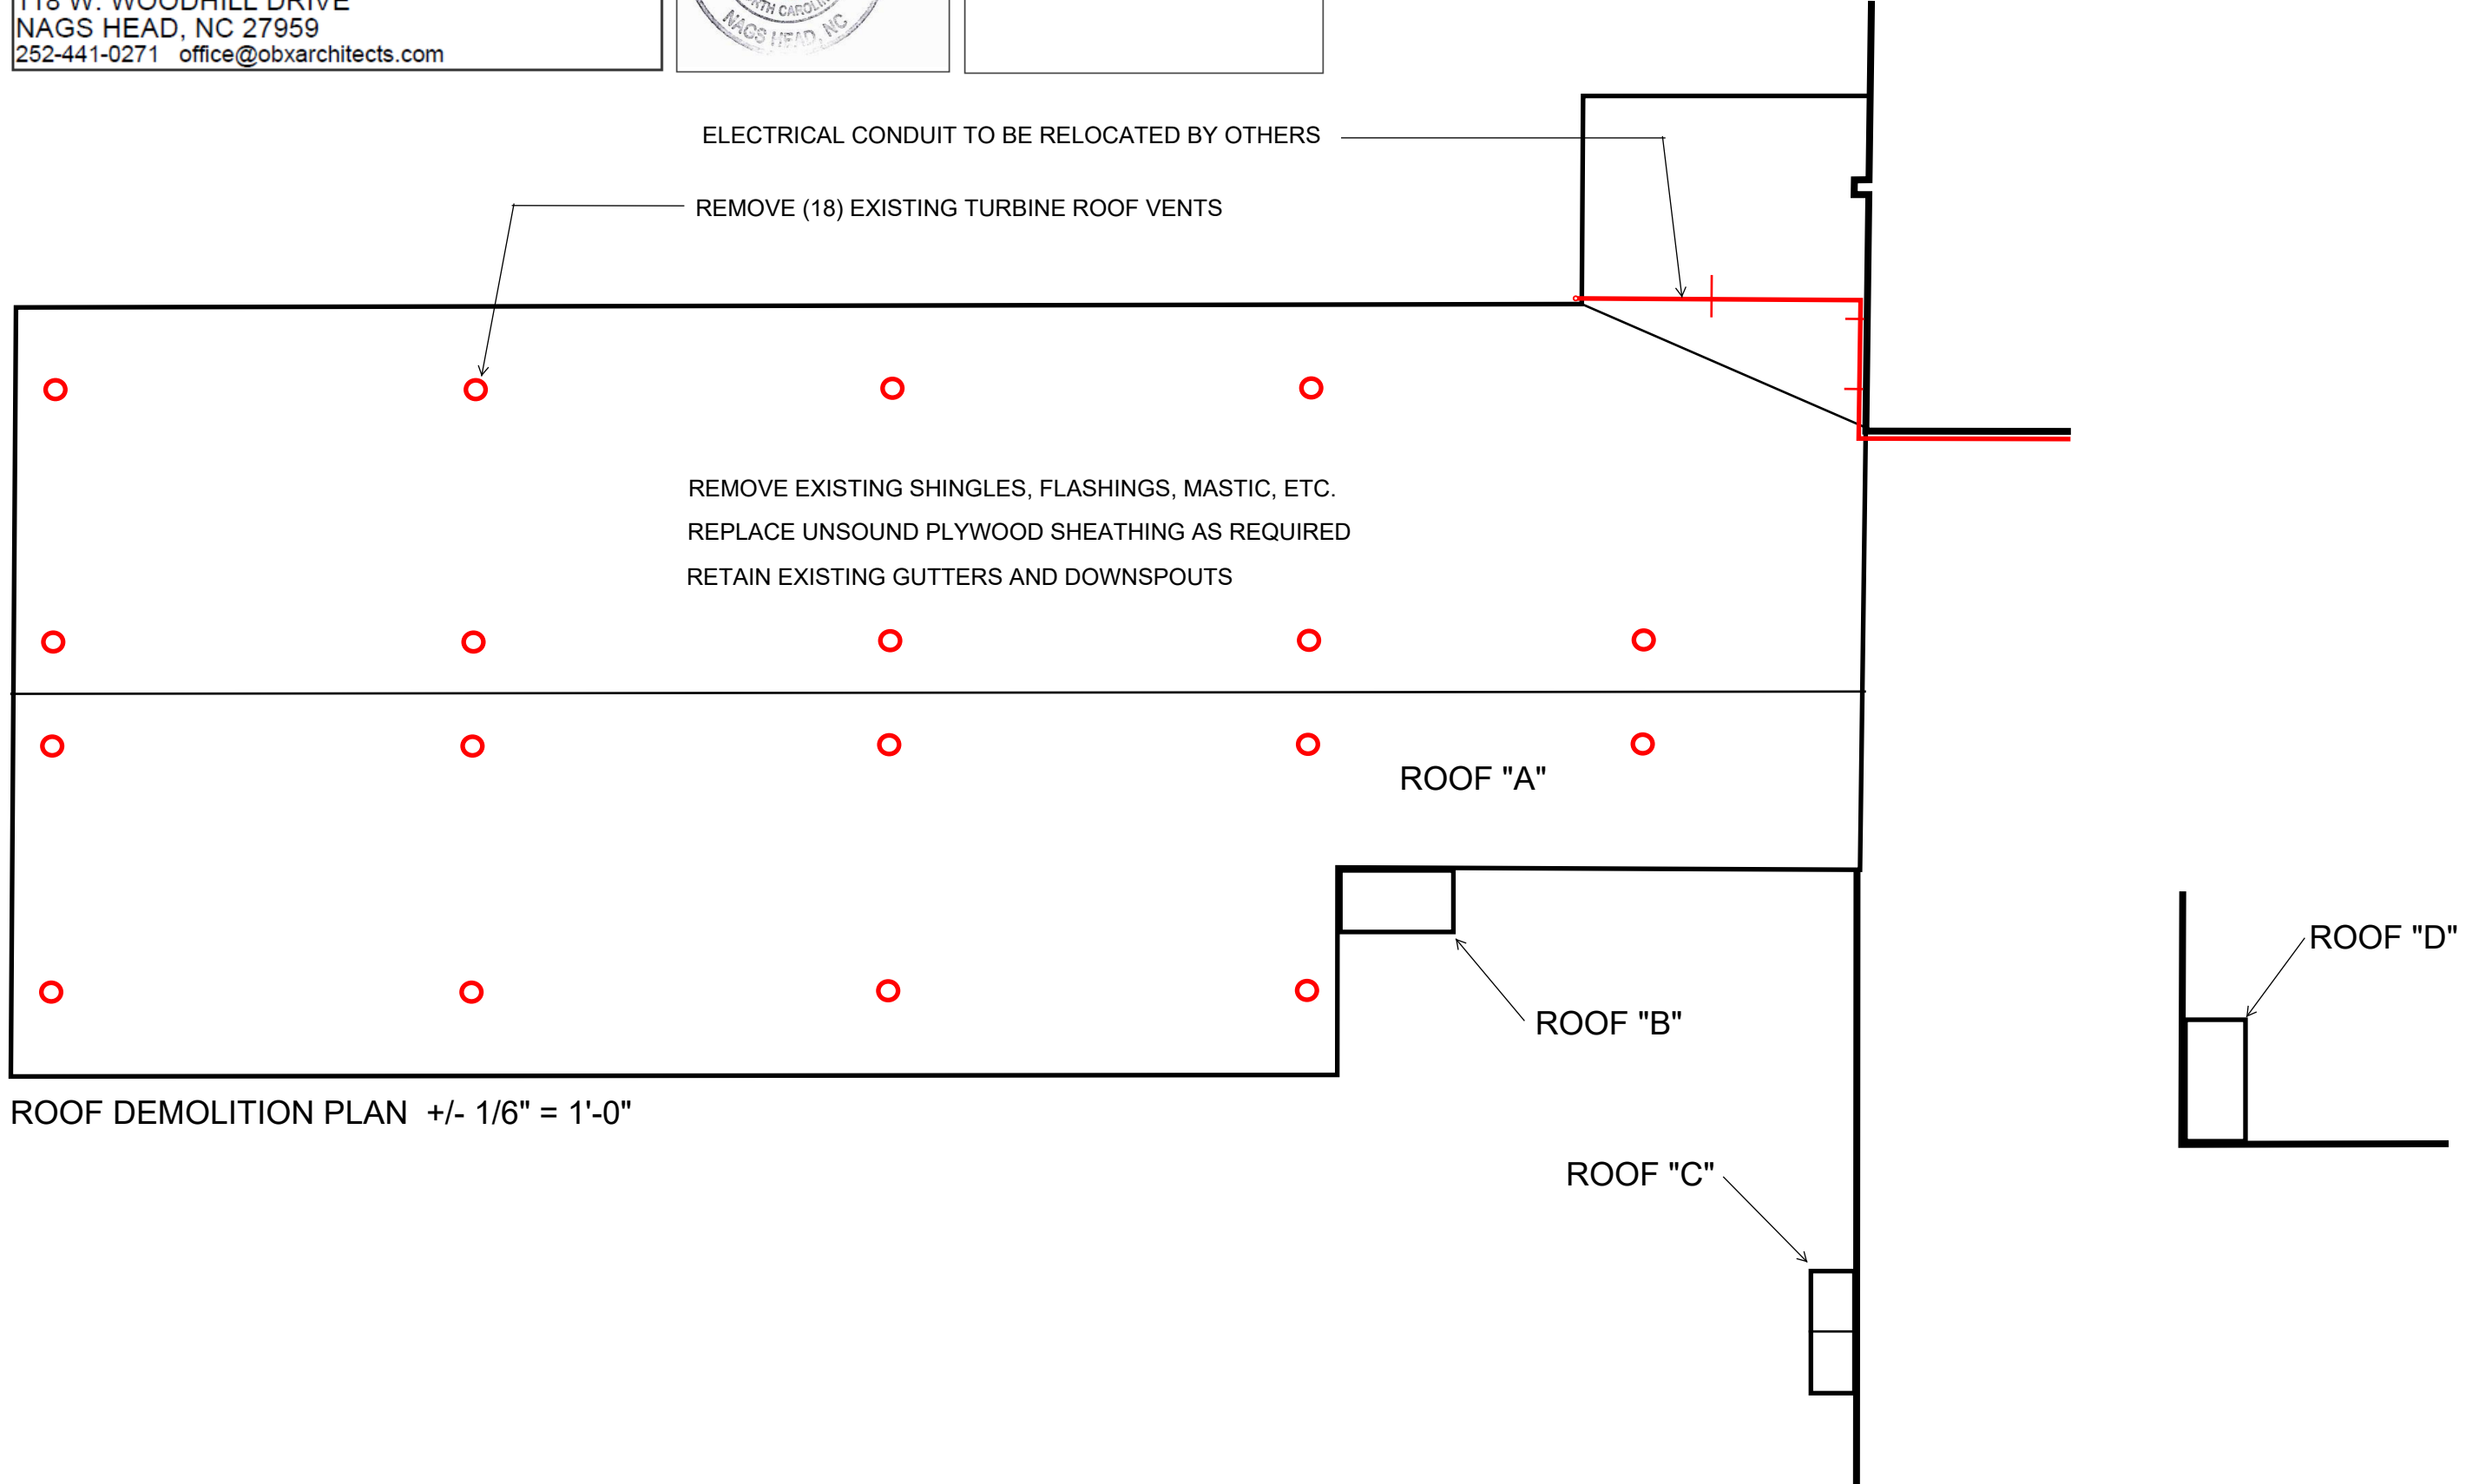
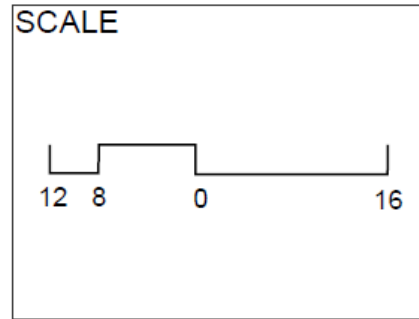


HYDE COUNTY SCHOOLS CENTRAL OFFICE
PARTIAL RE-ROOFING PLAN
O.A. PEAY CAMPUS
1430 MAIN STREET, SWAN QUARTER, NC 27885
CAHOON AND KASTEN ARCHITECTS, PC
BEN CAHOON, FAIA, PRINCIPAL ARCHITECT
118 W. WOODHILL DRIVE
NAGS HEAD, NC 27959
252-441-0271 office@obxarchitects.com

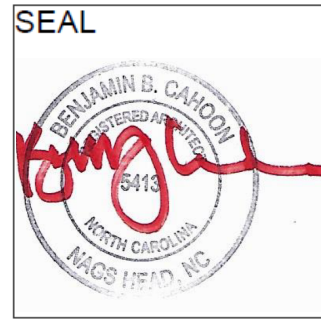

ROOF DEMOLITION PLAN +/- 1/6" = 1'-0"