

Dare County ABC Store - Buxton

Buxton, NC

Addendum No. 5

June 23, 2023

Issued to:

General Manager	Ted Toler	DCABC Board	tedt.darecoabc@gmail.com
Chairman	Fields Scarborough	DCABC Board	fscarborough1@gmail.com

Bidders	Ansar Malik	A J Builders	ansarkmalik@gmail.com
	Michael Roberts	A R Chesson	michael@archesson.com
	Dickie Ashe	Farrell & Family	farrellfamilyconstruction@gmail.com

Plan Rooms (List available on request)

This Addendum modifies:

1. See attached parking lot light pole foundation detail. This drawing details construction for the two parking lot lights as indicated in Note 5 of Addendum 4. The detail changes the foundation from 12" diameter concrete 5' in ground to 24" diameter concrete 7' in ground. The light pole has been specified as a 20 pole RAB PS5-07-20D2 or equip.

Please acknowledge receipt when you receive this email and on the Bid Form on bid day.

END

Project Name:
 ABC Buxton

Address:
 47290 Hwy 12
 Buxton, NC

Number:
 22041

Issue Date:
 March 10, 2023





06/23/23

Sheet Name:
 Unnamed

Scale:
 3/8" = 1'-0"

Det 01

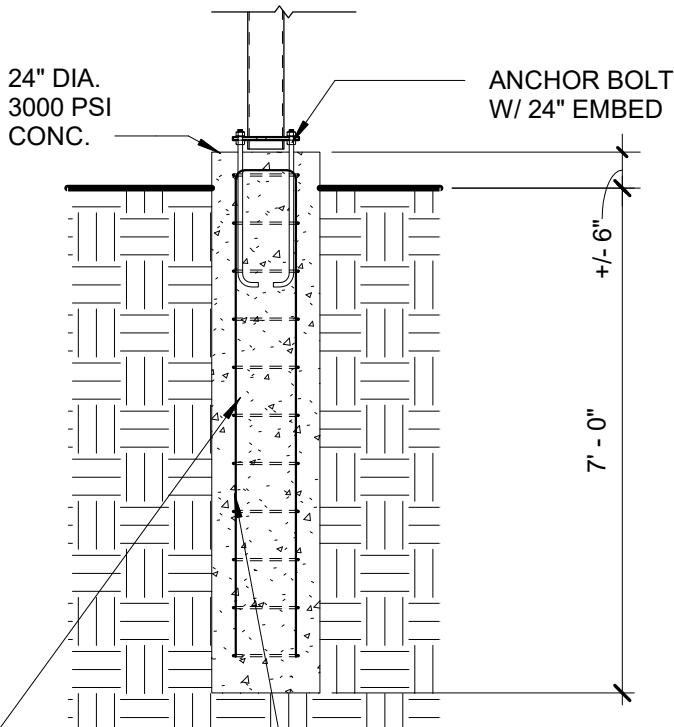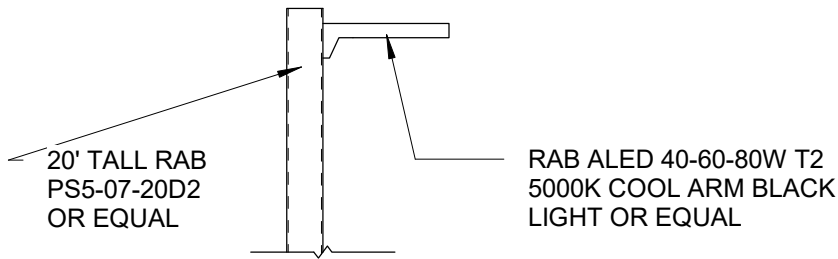

#3 REBAR BAND
 8" O.C. (TYP.)

(8) #4 VERTICAL
 REBAR (TYP.)

24" DIA.
 3000 PSI
 CONC.

① Light Pole Foundation
 3/8" = 1'-0"