



CONTRACTOR TO PROVIDE FENCING TO SEPARATE CONSTRUCTION ENTRANCE AND OTHER CONSTRUCTION ITEMS FROM STUDENTS/STAFF. CONSTRUCTION ENTRANCE AND OTHER CONSTRUCTION ITEMS MAY NEED TO BE RE-LOCATED OR ADJUSTED ACCORDINGLY

APPROX. LOCATION OF TEMPORARY CONSTRUCTION FENCING (TYP)

CONTRACTOR TO PROVIDE MEANS FOR CONTRACTOR TO ACCESS WORK AREA

EXISTING PERIMETER MAY BE USED AS OUTSIDE FENCING. INSIDE FENCING IS REQUIRED TO KEEP STUDENTS/STAFF OUTSIDE OF CONSTRUCTION

TEMPORARY ACCESS PATH (TYP)

EXISTING COVERED AREA

EXISTING BASKETBALL COURT



CONTRACTOR TO TEMPORARY ATTACH FENCING TO EXISTING FENCING TO AVOID ANY GAPS

EXISTING PLAYGROUND


EXISTING PLAYGROUND

**1** TEMPORARY ACCESS EXHIBIT (AERIAL VIEW)  
SCALE: 1" = 30'

- GENERAL NOTES:**
- CONTRACTOR TO FIELD VERIFY PRIOR TO CONSTRUCTION. ALL EXISTING UTILITIES TO BE LEFT UNDISTURBED SHALL BE PROTECTED AND REMAIN ACTIVE.
- SHEET NOTES:**
- AERIAL IMAGERY FOR THIS SHEET WAS CREATED BY NC ONE MAP AND IS SHOWN FOR REFERENCE PURPOSES ONLY. CONTRACTOR SHALL CONFIRM EXISTING SITE CONDITIONS PRIOR TO DEMOLITION AND/OR PERFORMING NEW WORK.
  - THE CONTRACTOR IS RESPONSIBLE TO LOCATE AND FIELD VERIFY ALL UTILITIES INCLUDING EXISTING GRADES AND ELEVATIONS PRIOR TO CONSTRUCTION AS NECESSARY TO CONDUCT NEW WORK. ALL EXISTING UTILITIES TO BE LEFT UNDISTURBED SHALL BE PROTECTED AND REMAIN ACTIVE.
  - CONTRACTOR SHALL CONTACT NC ONE-CALL AT 1-800-632-4949 FOR UTILITY LOCATIONS PRIOR TO CONSTRUCTION ACTIVITIES.
  - ANY DAMAGE TO EXISTING UTILITIES OR SITE FEATURES DURING CONSTRUCTION IS THE RESPONSIBILITY OF THE CONTRACTOR AND MUST BE REPAIRED IN-KIND OR BETTER CONDITION AT NO COST TO THE OWNER PRIOR TO COMPLETION OF THE PROJECT.
  - THE ROUTE SHOWN IS FOR SCHEMATIC PRICING PURPOSES ONLY. CONTRACTOR TO COORDINATE WITH OWNER ONCE THE CONTRACT HAS BEEN AWARDED TO FIELD ADJUST ROUTE AS NECESSARY TO AVOID EXISTING UTILITIES OR SITE FEATURES.

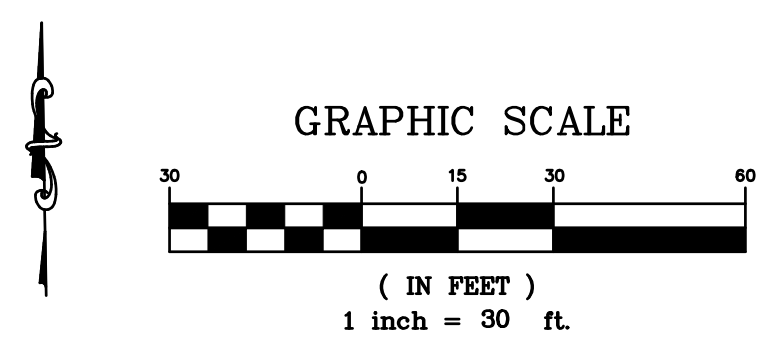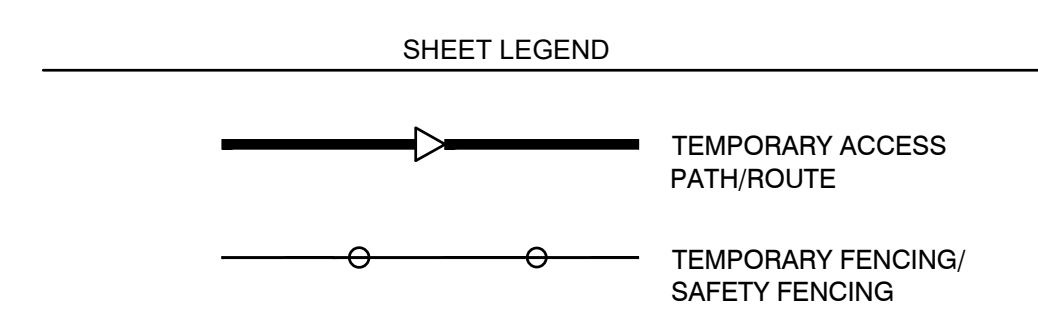

Dewberry Engineers Inc.  
2610 WYCLIFF ROAD  
SUITE 410  
RALEIGH, NC 27607  
PHONE: 919.881.9939  
FAX: 919.881.9923  
NCBELS #F-0929

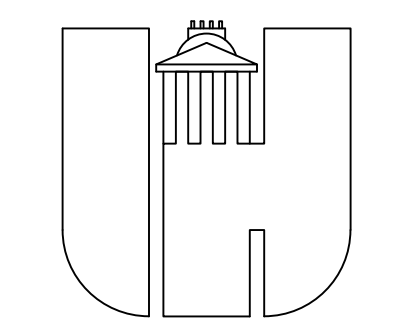

WAKE COUNTY  
PUBLIC SCHOOL SYSTEM  
CARY, NORTH CAROLINA

WEATHERSTONE  
ELEMENTARY SCHOOL  
PLAYGROUND AREA  
IMPROVEMENTS  
1000 OLDE WEATHERSTONE WAY  
CARY, NORTH CAROLINA 27513

SEAL

ADDENDUM #2

SCALE: AS SHOWN

BID DOCUMENTS  
NOT FOR CONSTRUCTION

No.	DATE	BY	Description
0	1/15/24	CPR	BID DOCS

REVISIONS

DRAWN BY: TGL  
APPROVED BY: RBR  
CHECKED BY: CPR  
DATE: JANUARY 15, 2024

TITLE  
**TEMPORARY  
ACCESS  
EXHIBIT**

PROJECT NO. 50151766

**EX #2**