

1

2

3

4

5

E

D

C

B

A




**1** SITE EXHIBIT (AERIAL VIEW)  
SCALE: 1" = 20'

**GENERAL NOTES:**

- CONTRACTOR TO FIELD VERIFY PRIOR TO CONSTRUCTION. ALL EXISTING UTILITIES TO BE LEFT UNDISTURBED SHALL BE PROTECTED AND REMAIN ACTIVE.

**SHEET NOTES:**

- AERIAL IMAGERY FOR THIS SHEET WAS CREATED BY NC ONE MAP AND IS SHOWN FOR REFERENCE PURPOSES ONLY. CONTRACTOR SHALL CONFIRM EXISTING SITE CONDITIONS PRIOR TO DEMOLITION AND/OR PERFORMING NEW WORK.
- THE CONTRACTOR IS RESPONSIBLE TO LOCATE AND FIELD VERIFY ALL UTILITIES INCLUDING EXISTING GRADES AND ELEVATIONS PRIOR TO CONSTRUCTION AS NECESSARY TO CONDUCT NEW WORK. ALL EXISTING UTILITIES TO BE LEFT UNDISTURBED SHALL BE PROTECTED AND REMAIN ACTIVE.
- CONTRACTOR SHALL CONTACT NC ONE-CALL AT 1-800-632-4949 FOR UTILITY LOCATIONS PRIOR TO CONSTRUCTION ACTIVITIES.
- ANY DAMAGE TO EXISTING UTILITIES OR SITE FEATURES DURING CONSTRUCTION IS THE RESPONSIBILITY OF THE CONTRACTOR AND MUST BE REPAIRED IN-KIND OR BETTER CONDITION AT NO COST TO THE OWNER PRIOR TO COMPLETION OF THE PROJECT.
- THE PROPOSED SITE FEATURES SHOWN IS FOR SCHEMATIC PRICING PURPOSES ONLY. CONTRACTOR TO COORDINATE WITH OWNER ONCE THE CONTRACT HAS BEEN AWARDED TO FIELD ADJUST ROUTE AS NECESSARY TO AVOID EXISTING UTILITIES OR SITE FEATURES.

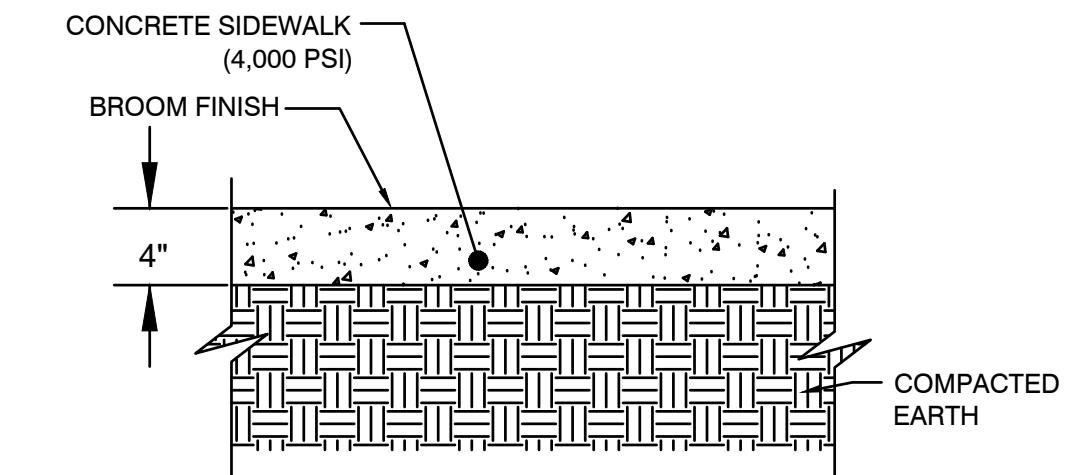


**NOTES:**


- ALL CONCRETE SIDEWALKS SHALL BE 4" THICK WITH CURING COMPOUND, WITH 95% COMPACTED SUBGRADE.
- CONTRACTOR SHALL ADD JOINTS/EXPANSION JOINT (10' MAX) AS NECESSARY TO AVOID CRACKING.

**CONCRETE SIDEWALK DETAIL**

NOT TO SCALE

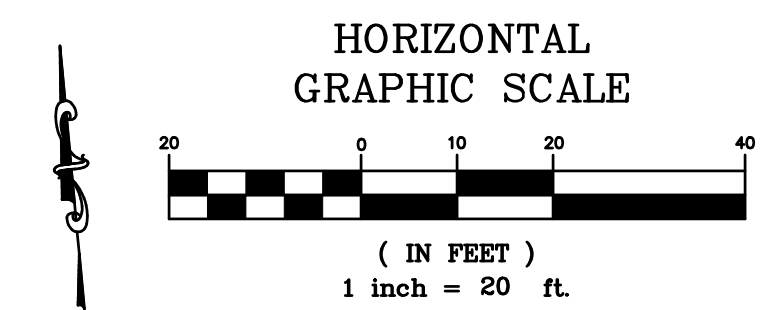

Dewberry Engineers Inc.  
2610 WYCLIFF ROAD  
SUITE 410  
RALEIGH, NC 27607  
PHONE: 919.881.9939  
FAX: 919.881.9923  
NCBELS #F-0929

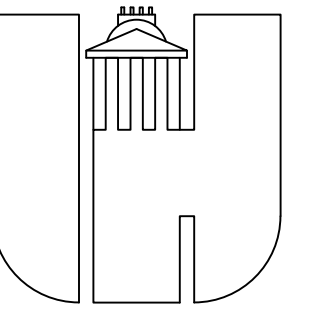

WAKE COUNTY  
PUBLIC SCHOOL SYSTEM  
RALEIGH, NORTH CAROLINA

KNIGHTDALE  
HIGH SCHOOL  
TENNIS COURT REPAIRS  
100 BRYAN CHALK LANE  
KNIGHTDALE, NORTH CAROLINA 27545

SEAL

**ADDENDUM #2**

SCALE: AS SHOWN

**BID DOCUMENTS**  
NOT FOR CONSTRUCTION

| No.       | DATE    | BY  | Description |
|-----------|---------|-----|-------------|
| 0         | 1/22/24 | CPR | BID DOCS    |
| REVISIONS |         |     |             |

DRAWN BY: TGL  
APPROVED BY: CPR  
CHECKED BY: RBR  
DATE: JANUARY 22, 2024  
TITLE:

**SITE EXHIBIT**

PROJECT NO. 50167133

**EX #1**